


6343 THE STRAND
 ERF 4005
 GORDON'S BAY

6826
 6825
 6824
 6823
 6822
 6821
 GORDON'S BAY
 ERVEN

ERF 4015
 GORDON'S BAY

ERF 5970
 GORDON'S BAY

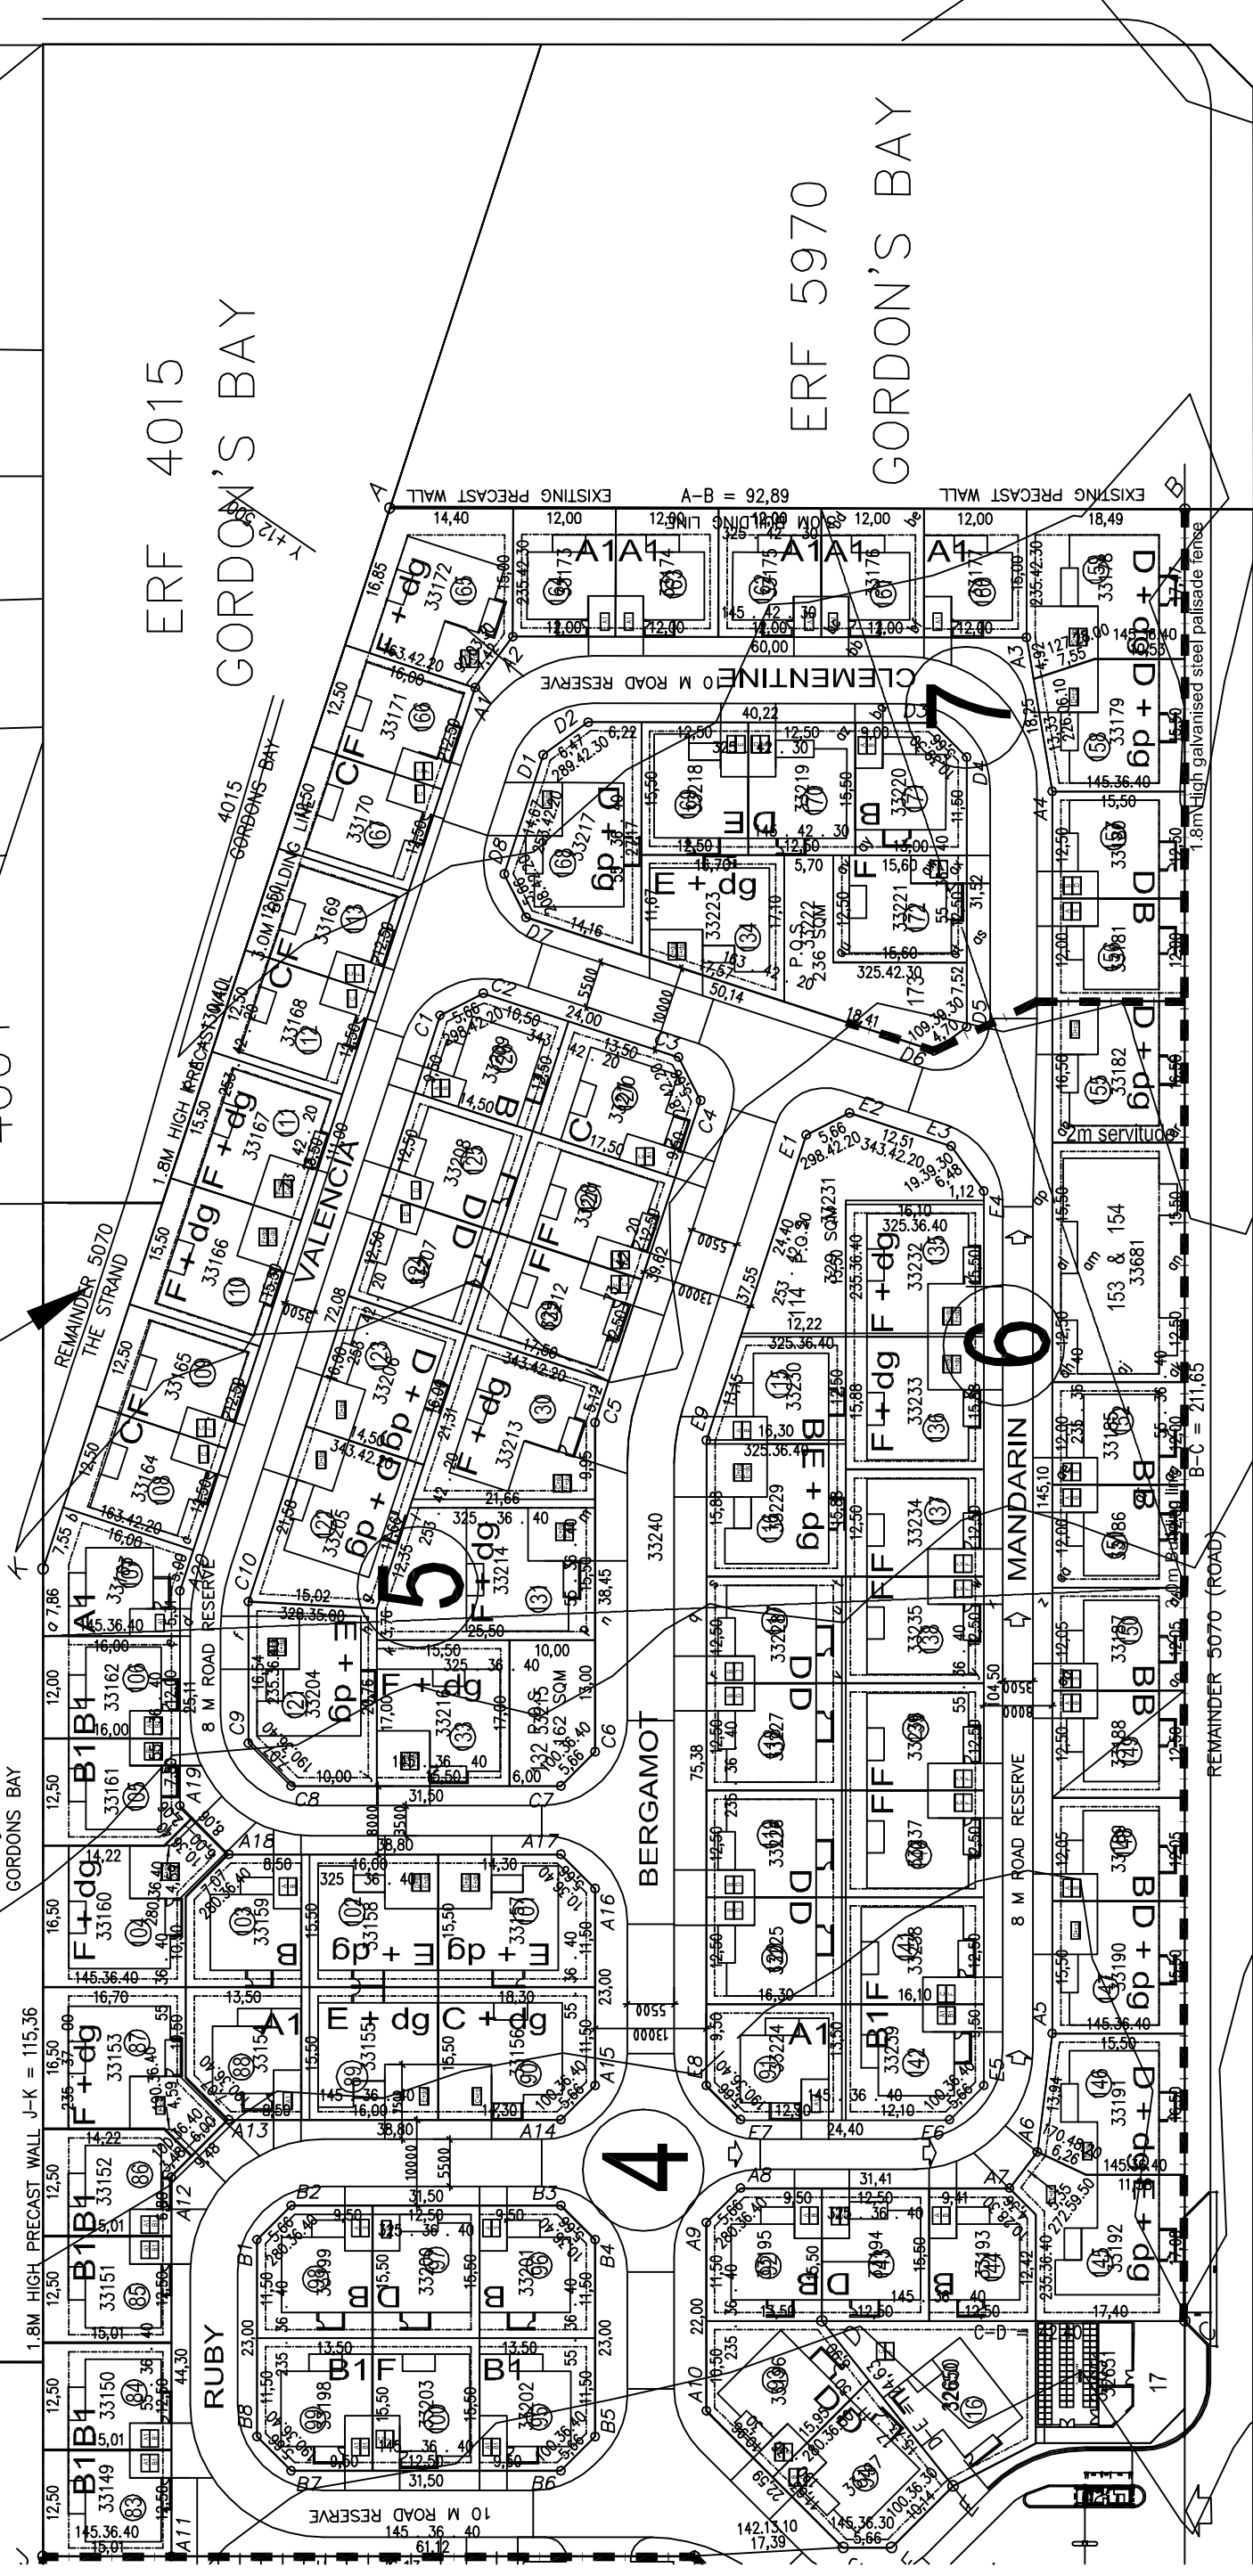

trance

LEMOENBOOM ROAD

11

SITE DEVELOPMENT PLAN
 Scale - 1 : 400 on A1
 Scale - 1 : 800 on A3



DWG. No. - REZ - SDP 001
 PROJ. No. - AX - 03/001
 DATE - 17/10/2003
 REV. - 0

Telephone (021) 949 8980
 Fax (021) 949 8985

Summervale
 ERF 5070, GORDONS BAY